





cota 100
alzado trasero impares



cota 100
alzado santa clara katea impares

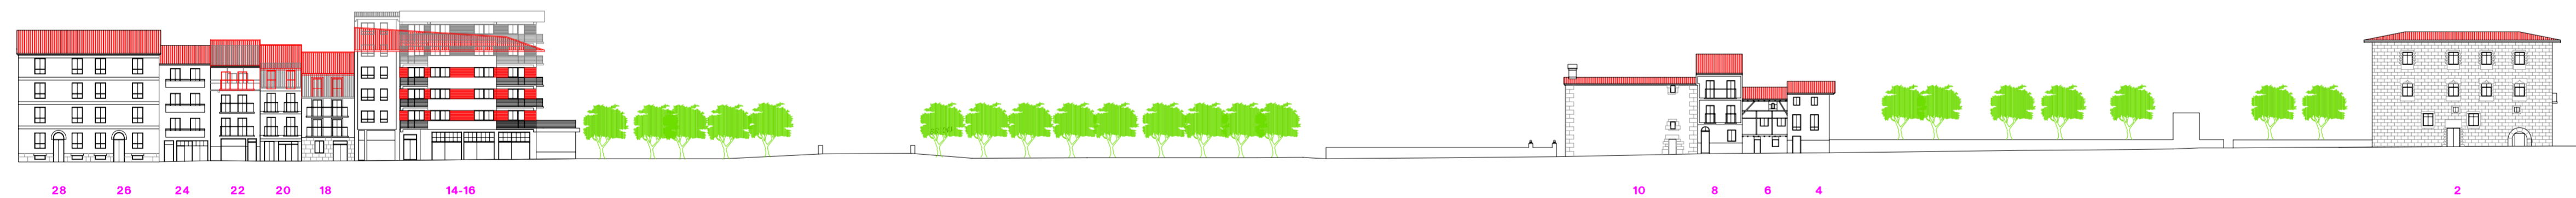

cota 100
alzado santa clara katea pares

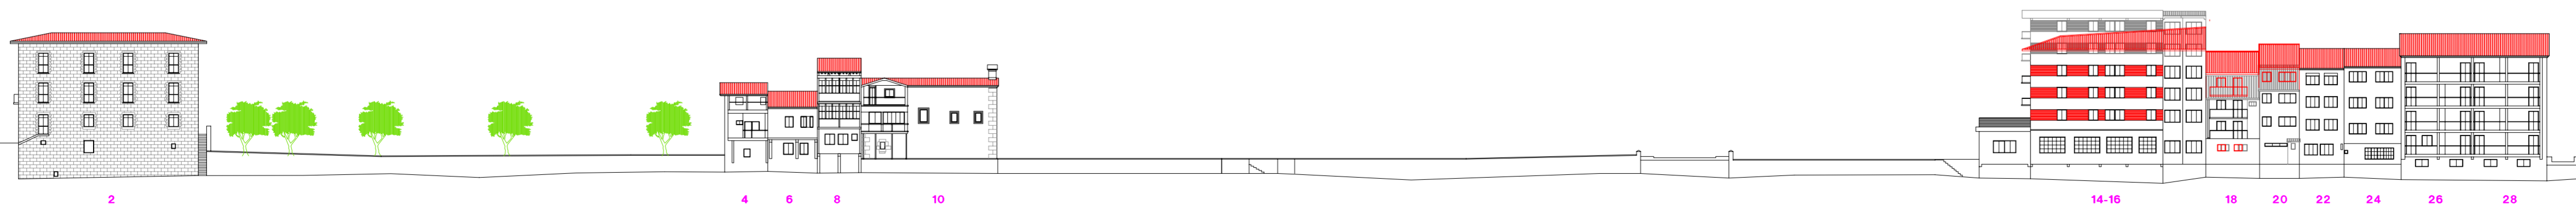

cota 100
alzado rio pares



**AZKOITIKO HIRIGUNE HISTORIKOA
BIRGAITZEKO PLAN BEREZIA
PLAN ESPECIAL DE REHABILITACIÓN
DEL CASCO HISTORICO DE AZKOITIA
HASIERAKO ONESPENA**

- ERAIKUNTZA FINKATUA
EDIFICIO CONSOLIDADO
- ERAIKUNTZA DISKORDANTEA
EDIFICIO DISCORDANTE
- ERAIKUNTZA BERRIA
NUEVO EDIFICIO

PLANOIA Zbk. 10.3 PLANO Nº	ALTAERAK ALZADOS	ESKALA: 1/500 2007 MAIATZA MAYO 2007
INAKIECHEVERRIA IZAGUIRRE ARQUITECTO 		  