



5 4 3bis 3 2 1 24 16,18,20 y 22 14 10-12 8 6 4 2 **KALE NAGUSIA**

cota 100  
alzado san martin kalea

cota 100  
alzado kale nagusia




8 6 4 2 0

cota 100  
aizkibel kalea pares



7 9 11 13 17 19 21 23

cota 100  
aizkibel kalea alzado impares

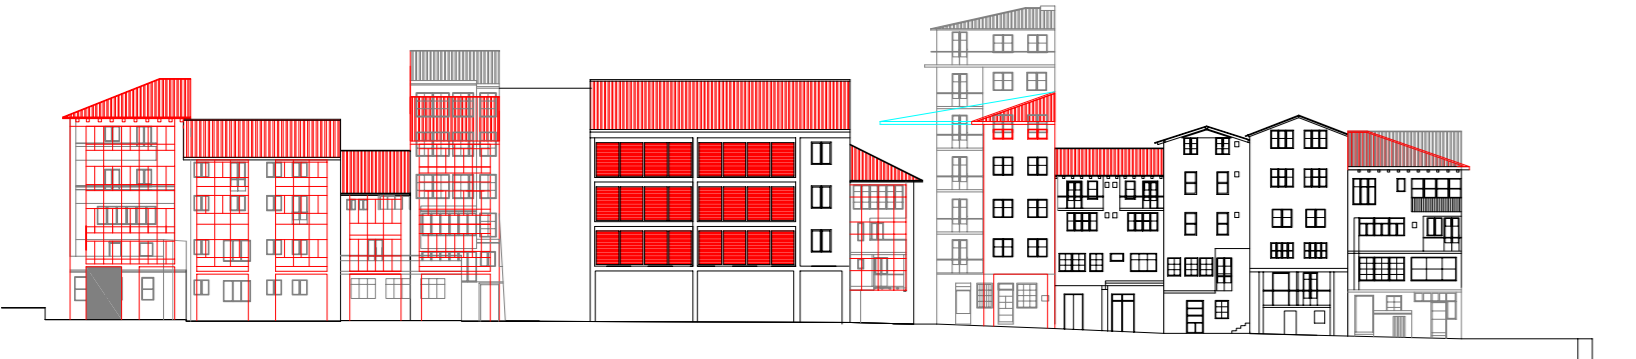

2 4 6 8 10 14 16,18,20y22 24 1 2 3 3bis 4 5


cota 100  
alzado rio kale nagusia pares

cota 100  
alzado posterior san martin kalea



14 12 6 4 2 **kale nagusia**

cota 100  
singeru kalea alzado pares

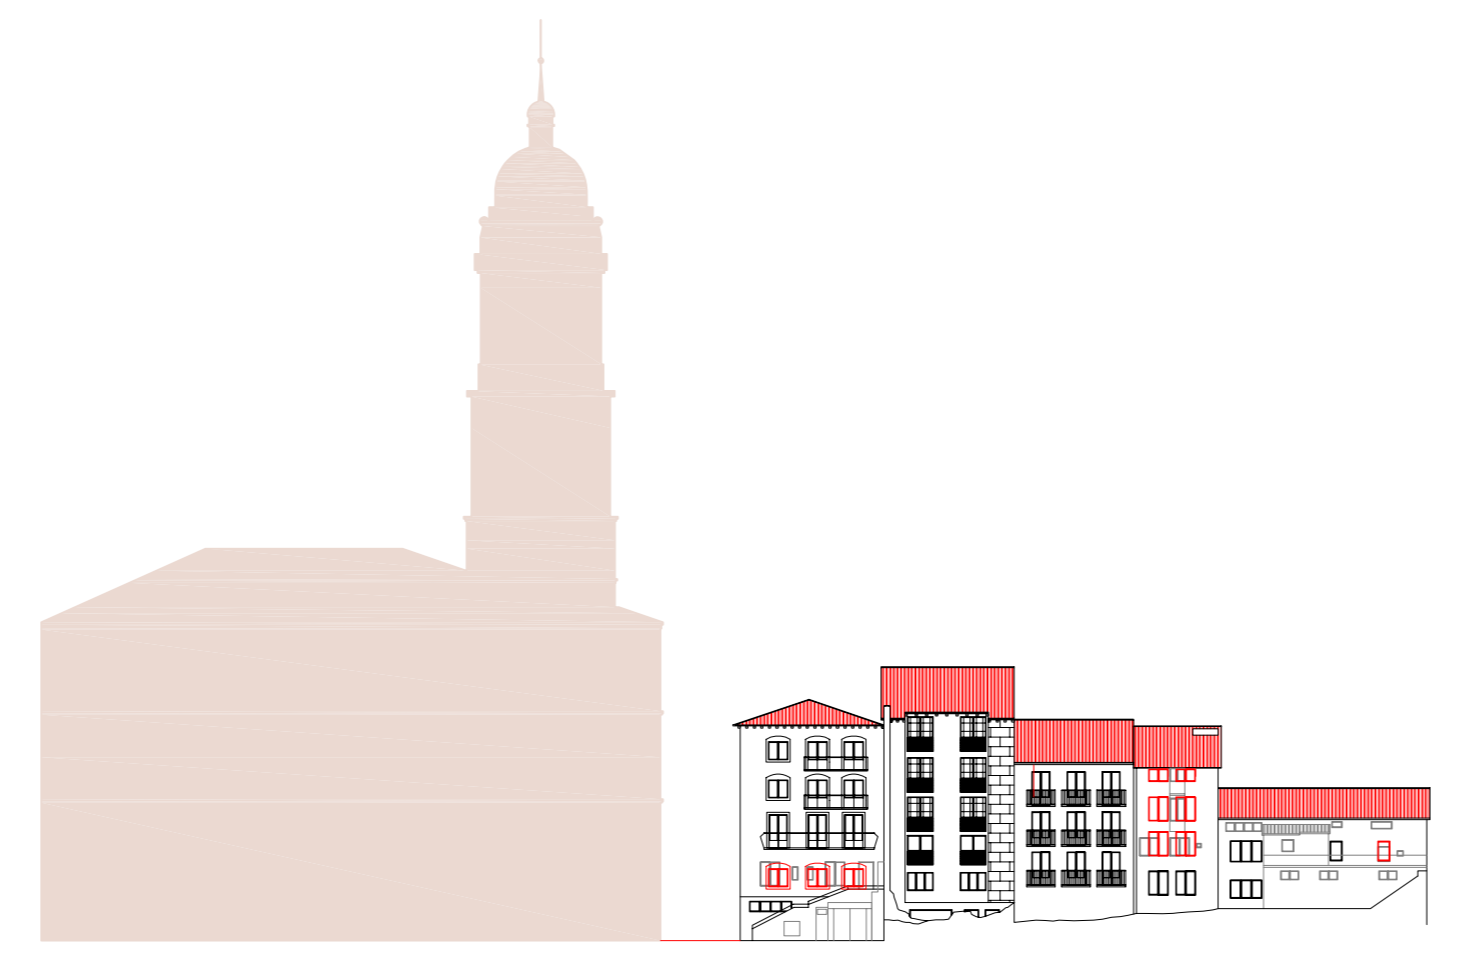

3 2 4 6 8

cota 100  
trasera aizkibel kalea pares



1a-1b

cota 100  
alzado inazio iriarte kalea



1 3 5 7 9 11 13

cota 100  
singeru kalea alzado impares

**AZKOITIKO HIRIGUNE HISTORIKOA  
BIRGAITZEKO PLAN BEREZIA  
PLAN ESPECIAL DE REHABILITACIÓN  
DEL CASCO HISTÓRICO DE AZKOITIA  
HASIERAKO ONESPENA**

- ERAKUNTZA FINKATUA
- ESPEDIO CONSOLIDADO
- ERAKUNTZA BARRIOGIZATIA
- ESPEDIO DEGRADANTE
- ERAKUNTZA BERRA
- NEUVO ESPEDIO

PLUKAZIN: **10.2**

PLANO Nº: **ALTZERAK ALZADOS**

ESKALA: 1:500

2017 MARIATZA  
MAYO 2017