




**AZKOITIKO PLANGINTZARAKO
ARAU SUBSIDIARIOAK
NORMAS SUBSIDIARIAS DE
PLANEAMIENTO DE AZKOITIA
MODIFICACIÓN PUNTUAL 2**

----- EREKJAREN MUCA
----- LINDIE DE AREA

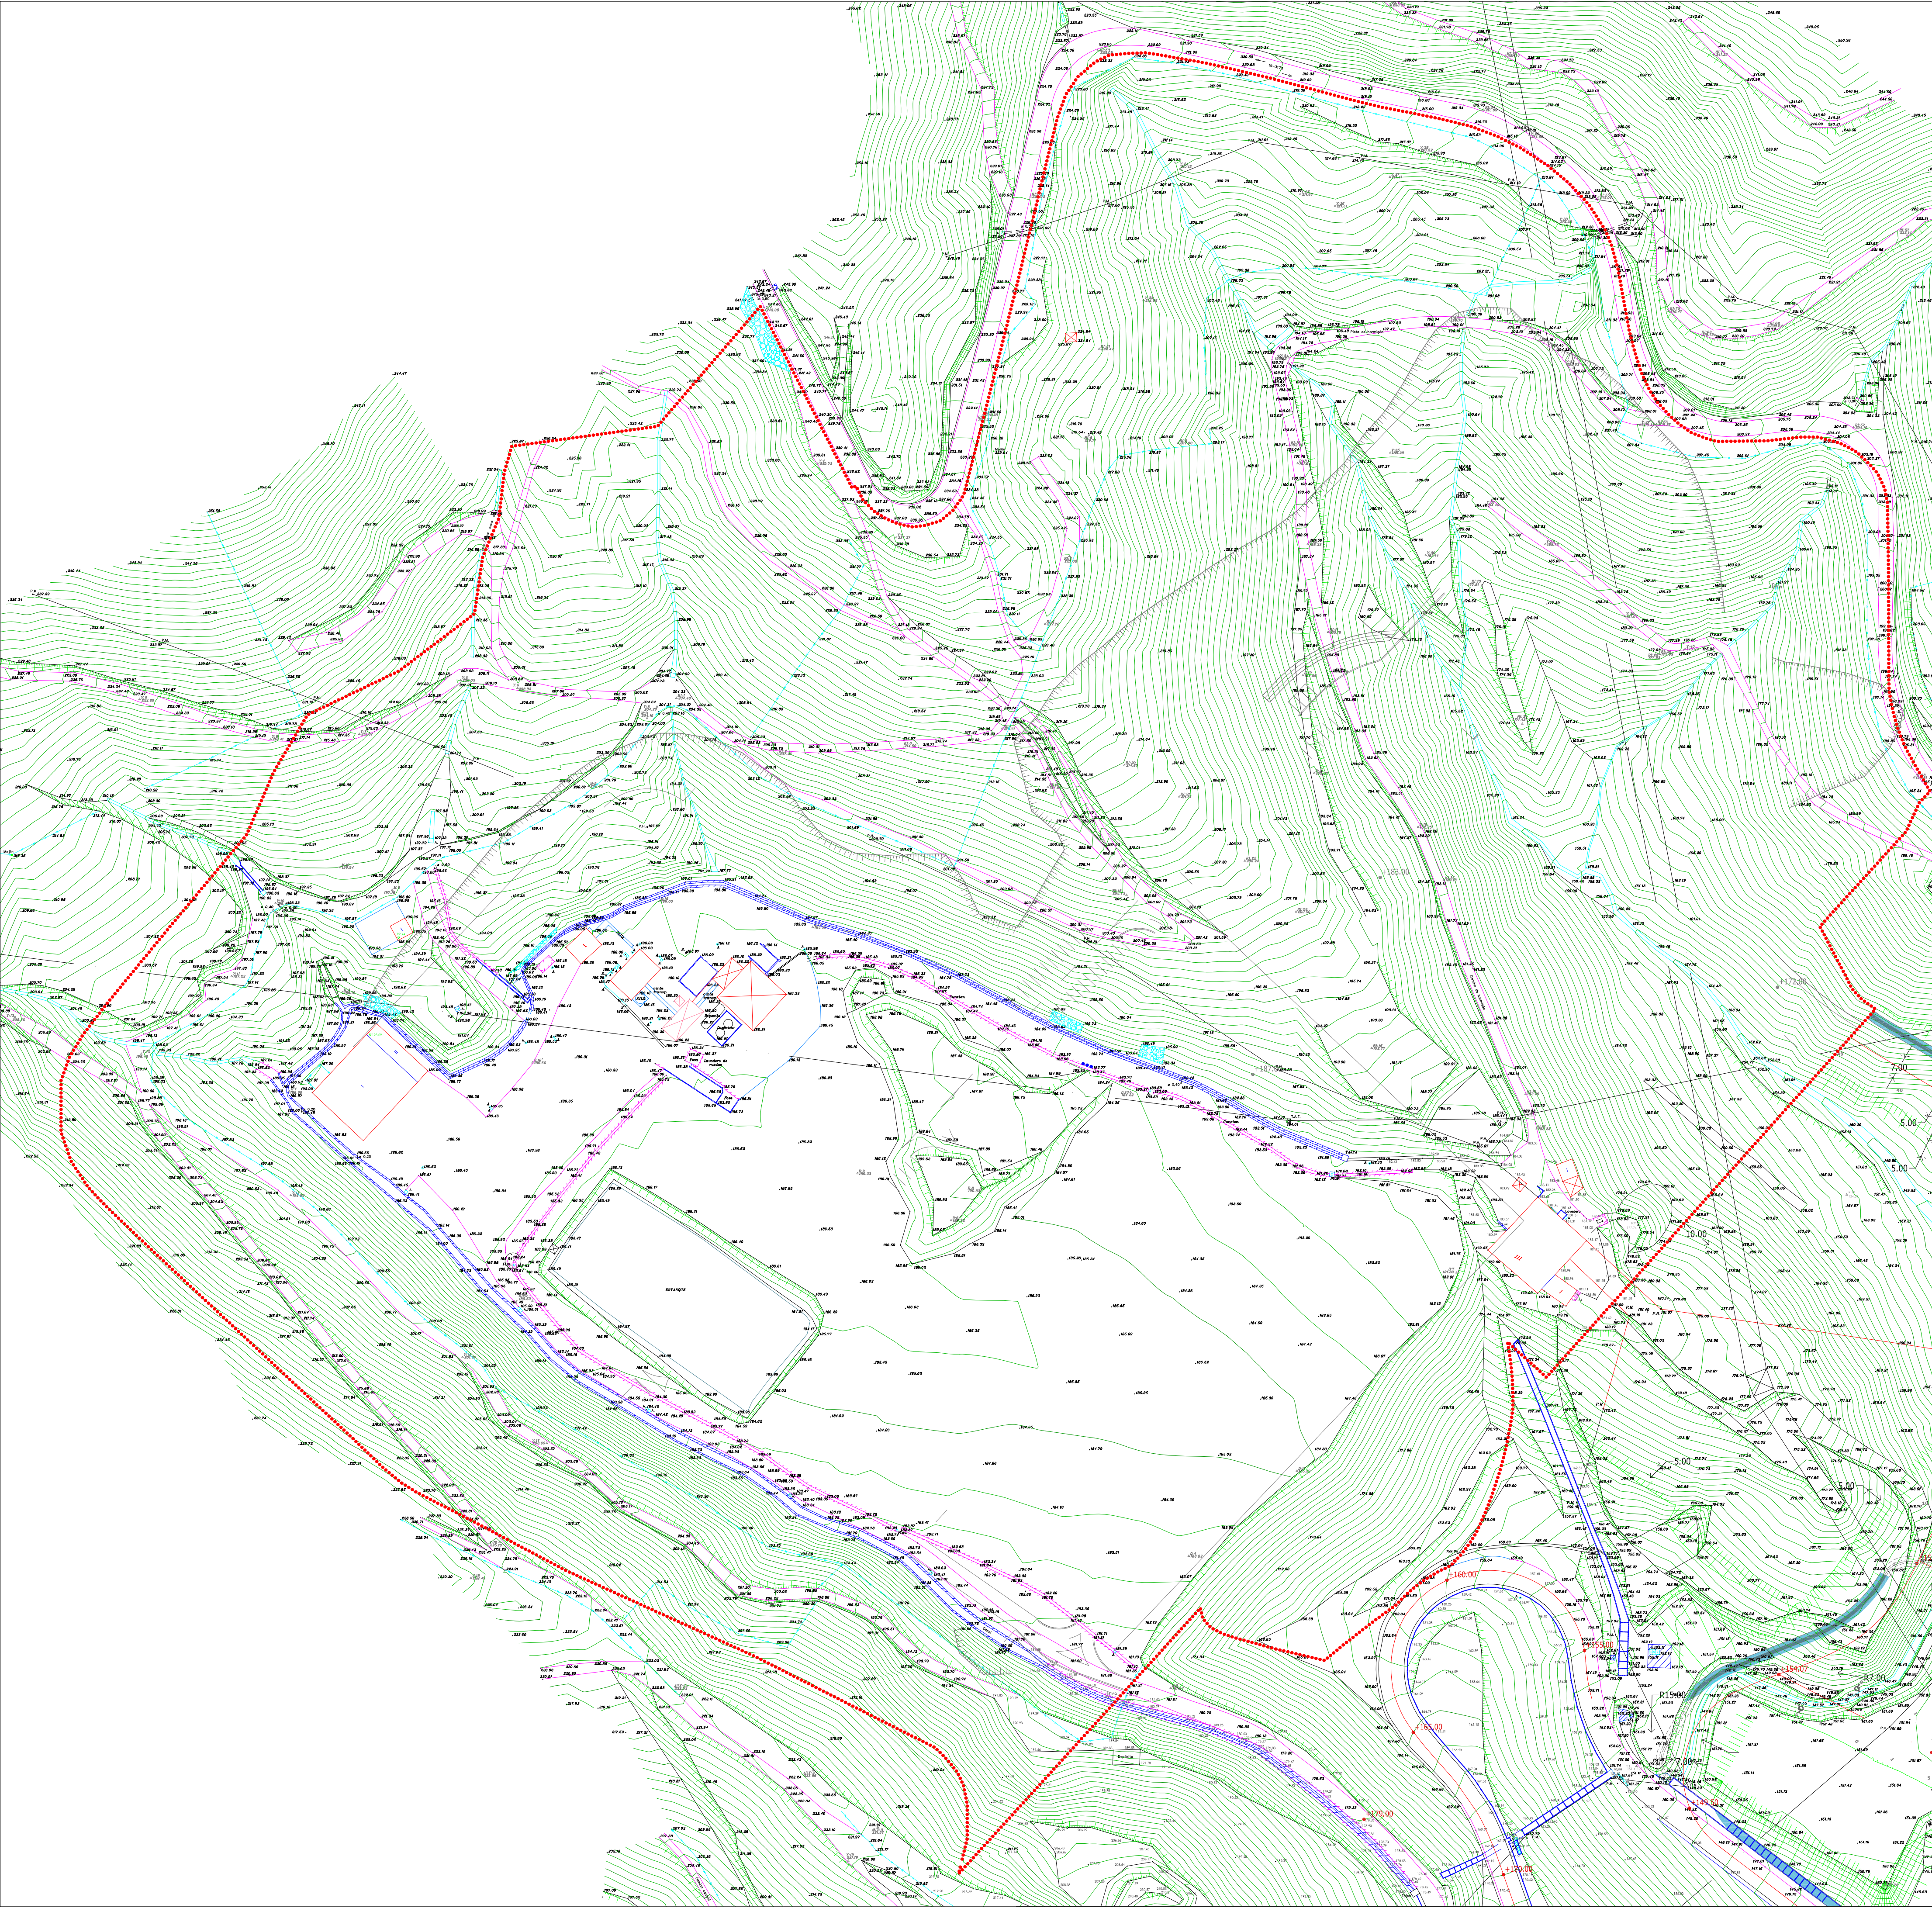

HORRIA
HOJA

**S-27
"EGINO BERRI"**

1.- GAUR EGUNGO EGOKERA TOPOGRAFIKOA
1.- TOPOGRAFICO ESTADO ACTUAL

E: 1/1.000

URRIA 2012 OXTBRE



Basque Government



FICHA MODIFICADA